



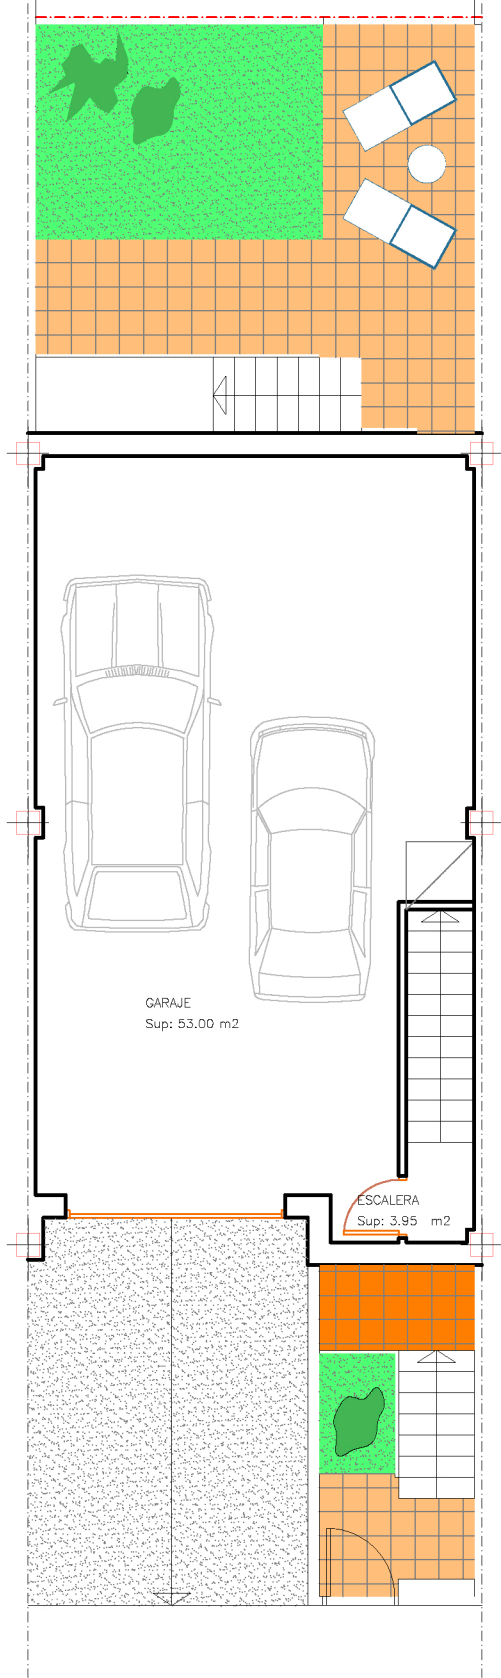


PLANTA SEMISÓTANO

SUP. UTIL: 56.95 M2
SUP. CONSTRUIDA: 63.70 M2

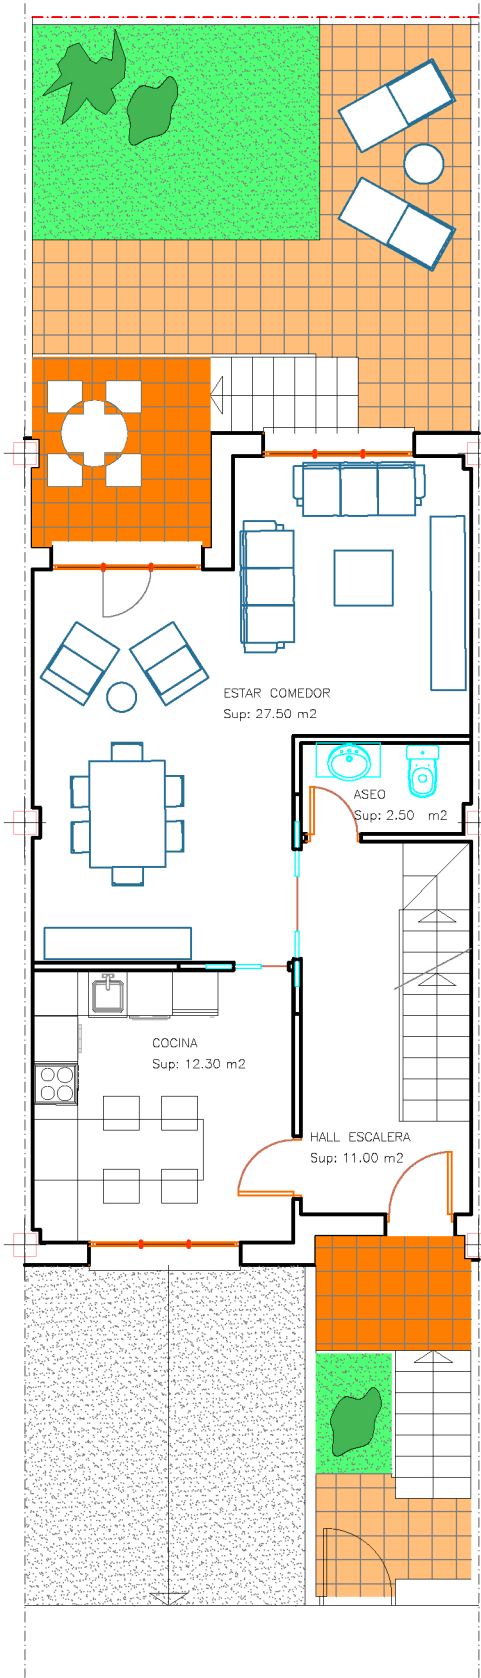

PLANTA BAJA

SUP. UTIL: 56.20 M2
SUP. CONSTRUIDA: 61.50 M2

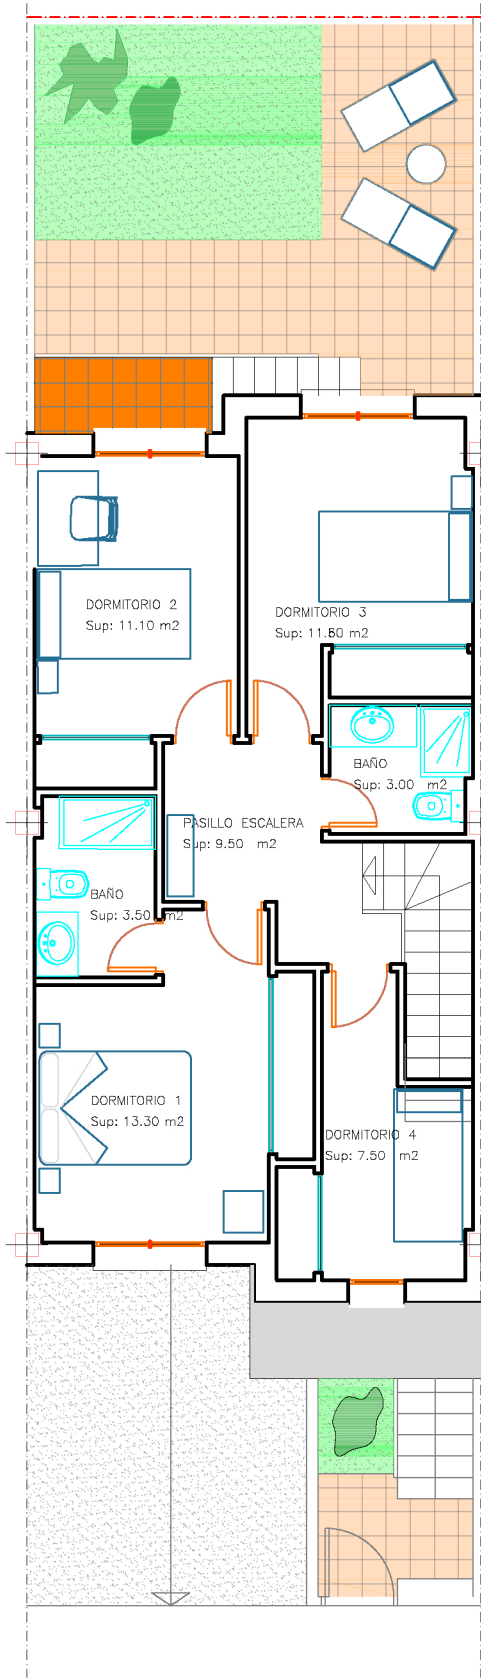

PLANTA PRIMERA

SUP. UTIL: 59.50 M2
SUP. CONSTRUIDA: 69.20 M2

TOTAL

SUP. UTIL: 172.65 M2
SUP. CONSTRUIDA: 194.40 M2