


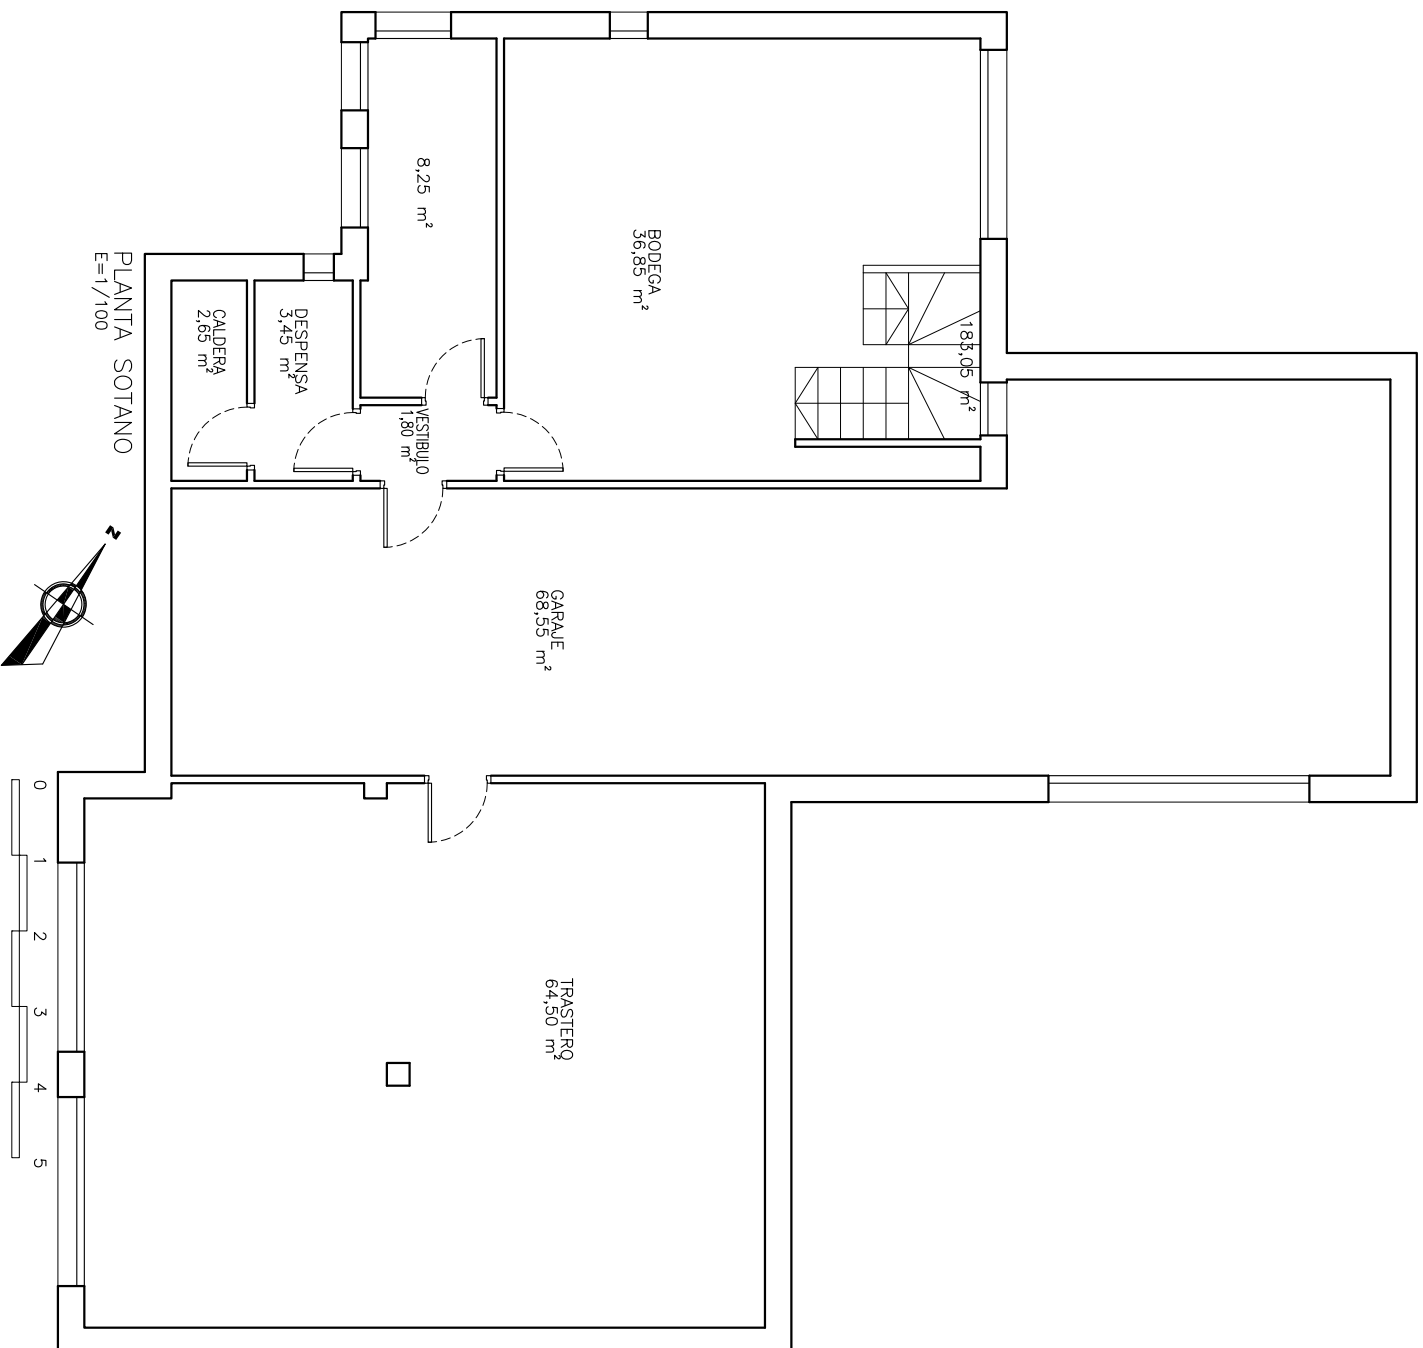

PLANTA SOTANO
E=1/100